



**LEGEND**


- BIKE STORAGE
- RETAIL PARKING
- RESIDENT PARKING
- VERTICAL CIRCULATION

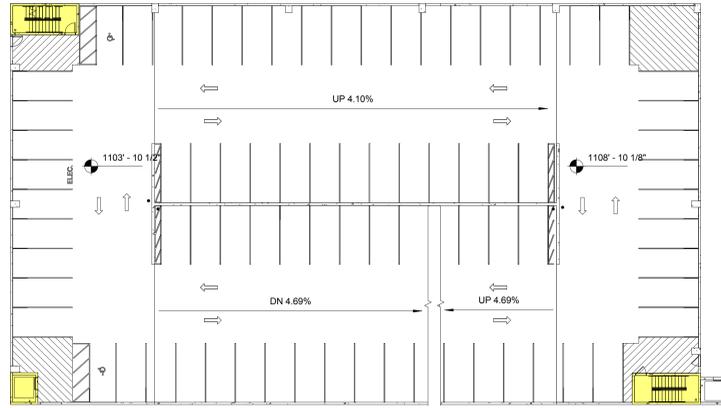


**6** PARKING DECK - LEVEL 5  
3/64" = 1'-0" 80 PARKING SPACES

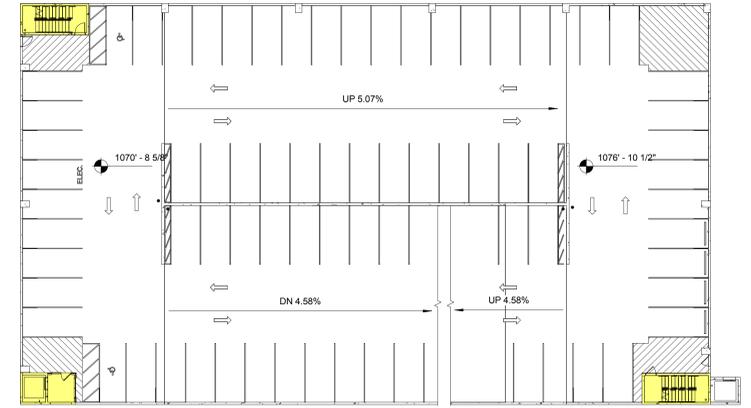


**3** PARKING DECK - LEVEL 2  
3/64" = 1'-0" 80 PARKING SPACES

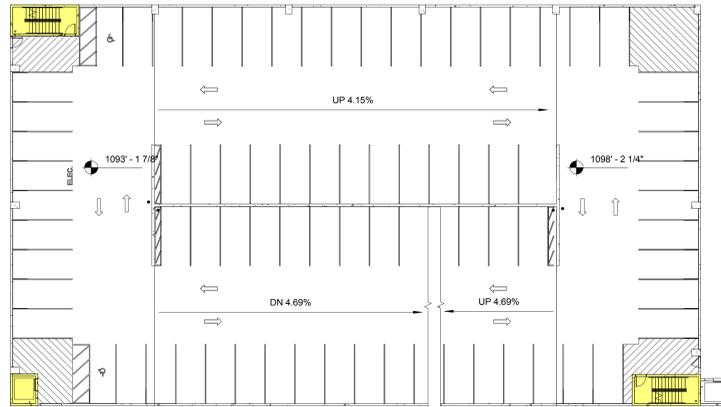


**5** PARKING DECK - LEVEL 4  
3/64" = 1'-0" 80 PARKING SPACES

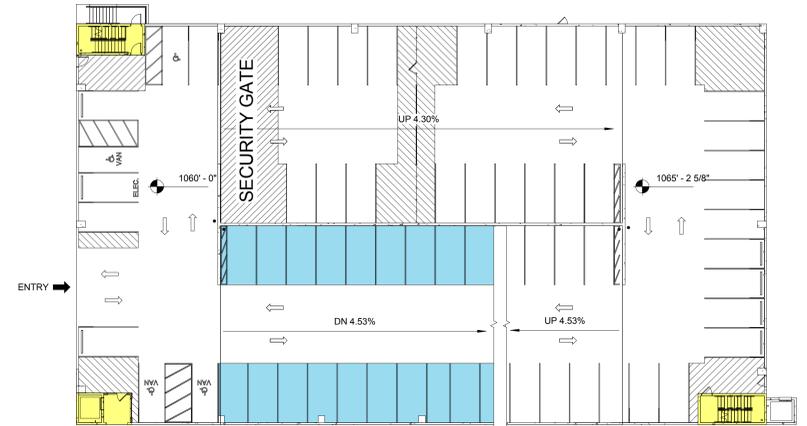


**2** PARKING DECK - LEVEL 1  
3/64" = 1'-0" 73 PARKING SPACES

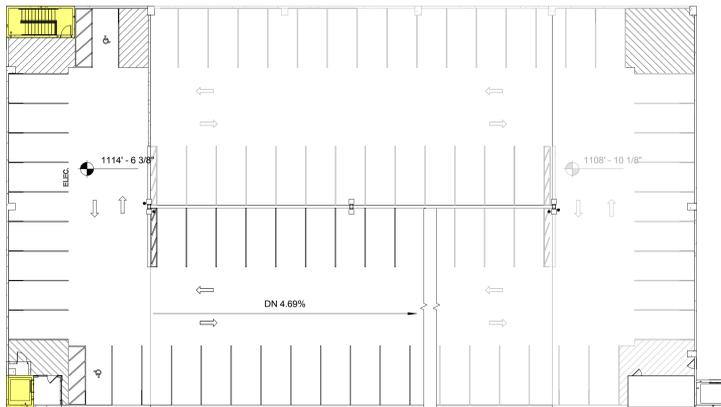

**7** PARKING DECK - LEVEL 6  
3/64" = 1'-0" 30 PARKING SPACES

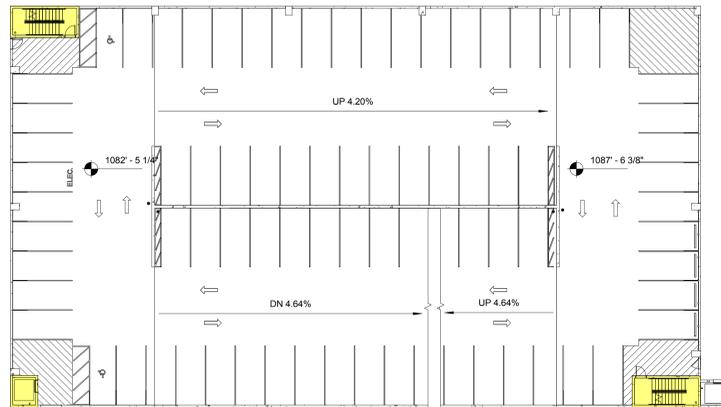

**4** PARKING DECK - LEVEL 3  
3/64" = 1'-0" 80 PARKING SPACES

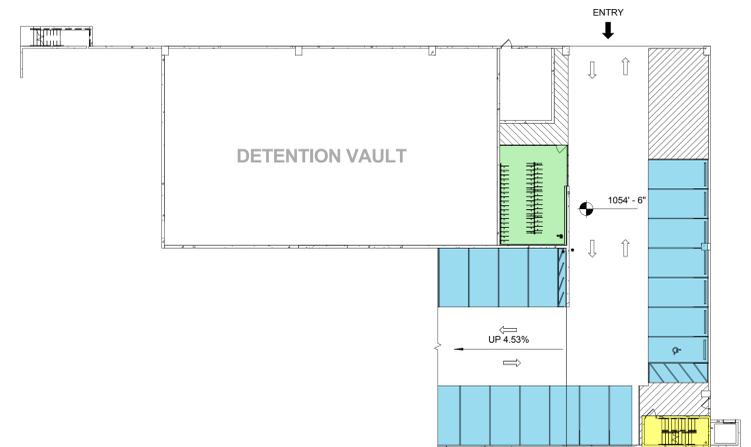

**1** PARKING DECK - LEVEL 0.5  
3/64" = 1'-0" 17 PARKING SPACES  
50 BIKE PARKING SPACES

ISSUE	DATE	DESCRIPTION	INCLUDED
01/19/18	01/19/18	BOAC SUBMITTAL	X

REVISION	DATE	DESCRIPTION	REV
----------	------	-------------	-----

NO.	DATE	DESCRIPTION	REV
-----	------	-------------	-----

DISCLAIMER: THE DRAWINGS AND ASSOCIATED DOCUMENTS ARE THE EXCLUSIVE PROPERTY OF DWELL DESIGN STUDIO AND ARE NOT TO BE REPRODUCED OR TRANSMITTED IN ANY FORM OR BY ANY MEANS, ELECTRONIC OR MECHANICAL, INCLUDING PHOTOCOPYING, RECORDING, OR BY ANY INFORMATION STORAGE AND RETRIEVAL SYSTEM. ANY REPRODUCTION OR TRANSMISSION OF THESE DRAWINGS WITHOUT THE WRITTEN PERMISSION OF DWELL DESIGN STUDIO IS STRICTLY PROHIBITED. DWELL DESIGN STUDIO SHALL NOT BE LIABLE FOR ANY DAMAGES, INCLUDING CONSEQUENTIAL DAMAGES, ARISING FROM THE USE OF THESE DRAWINGS.

**PARKING DECK DIAGRAMS**

JOB NUMBER: 173406  
DRAWN BY: MR  
CHECKED BY: JIG

**AR-07**