



KEY	
	boundary
	easement
	fence
	gate
	cistern
	feed line
	downspout
	flow line
	spigot
	existing tree/shrub
	proposed tree/shrub

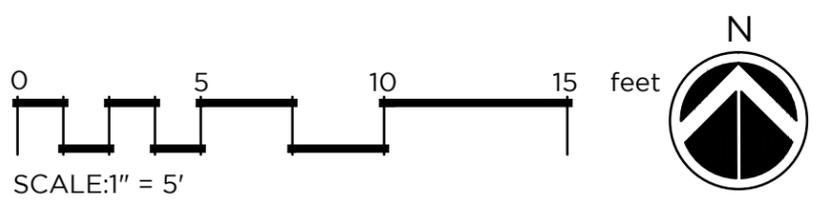

Planting Plan
November 2022

Prepared for: City of Avondale
Town Green Fountain

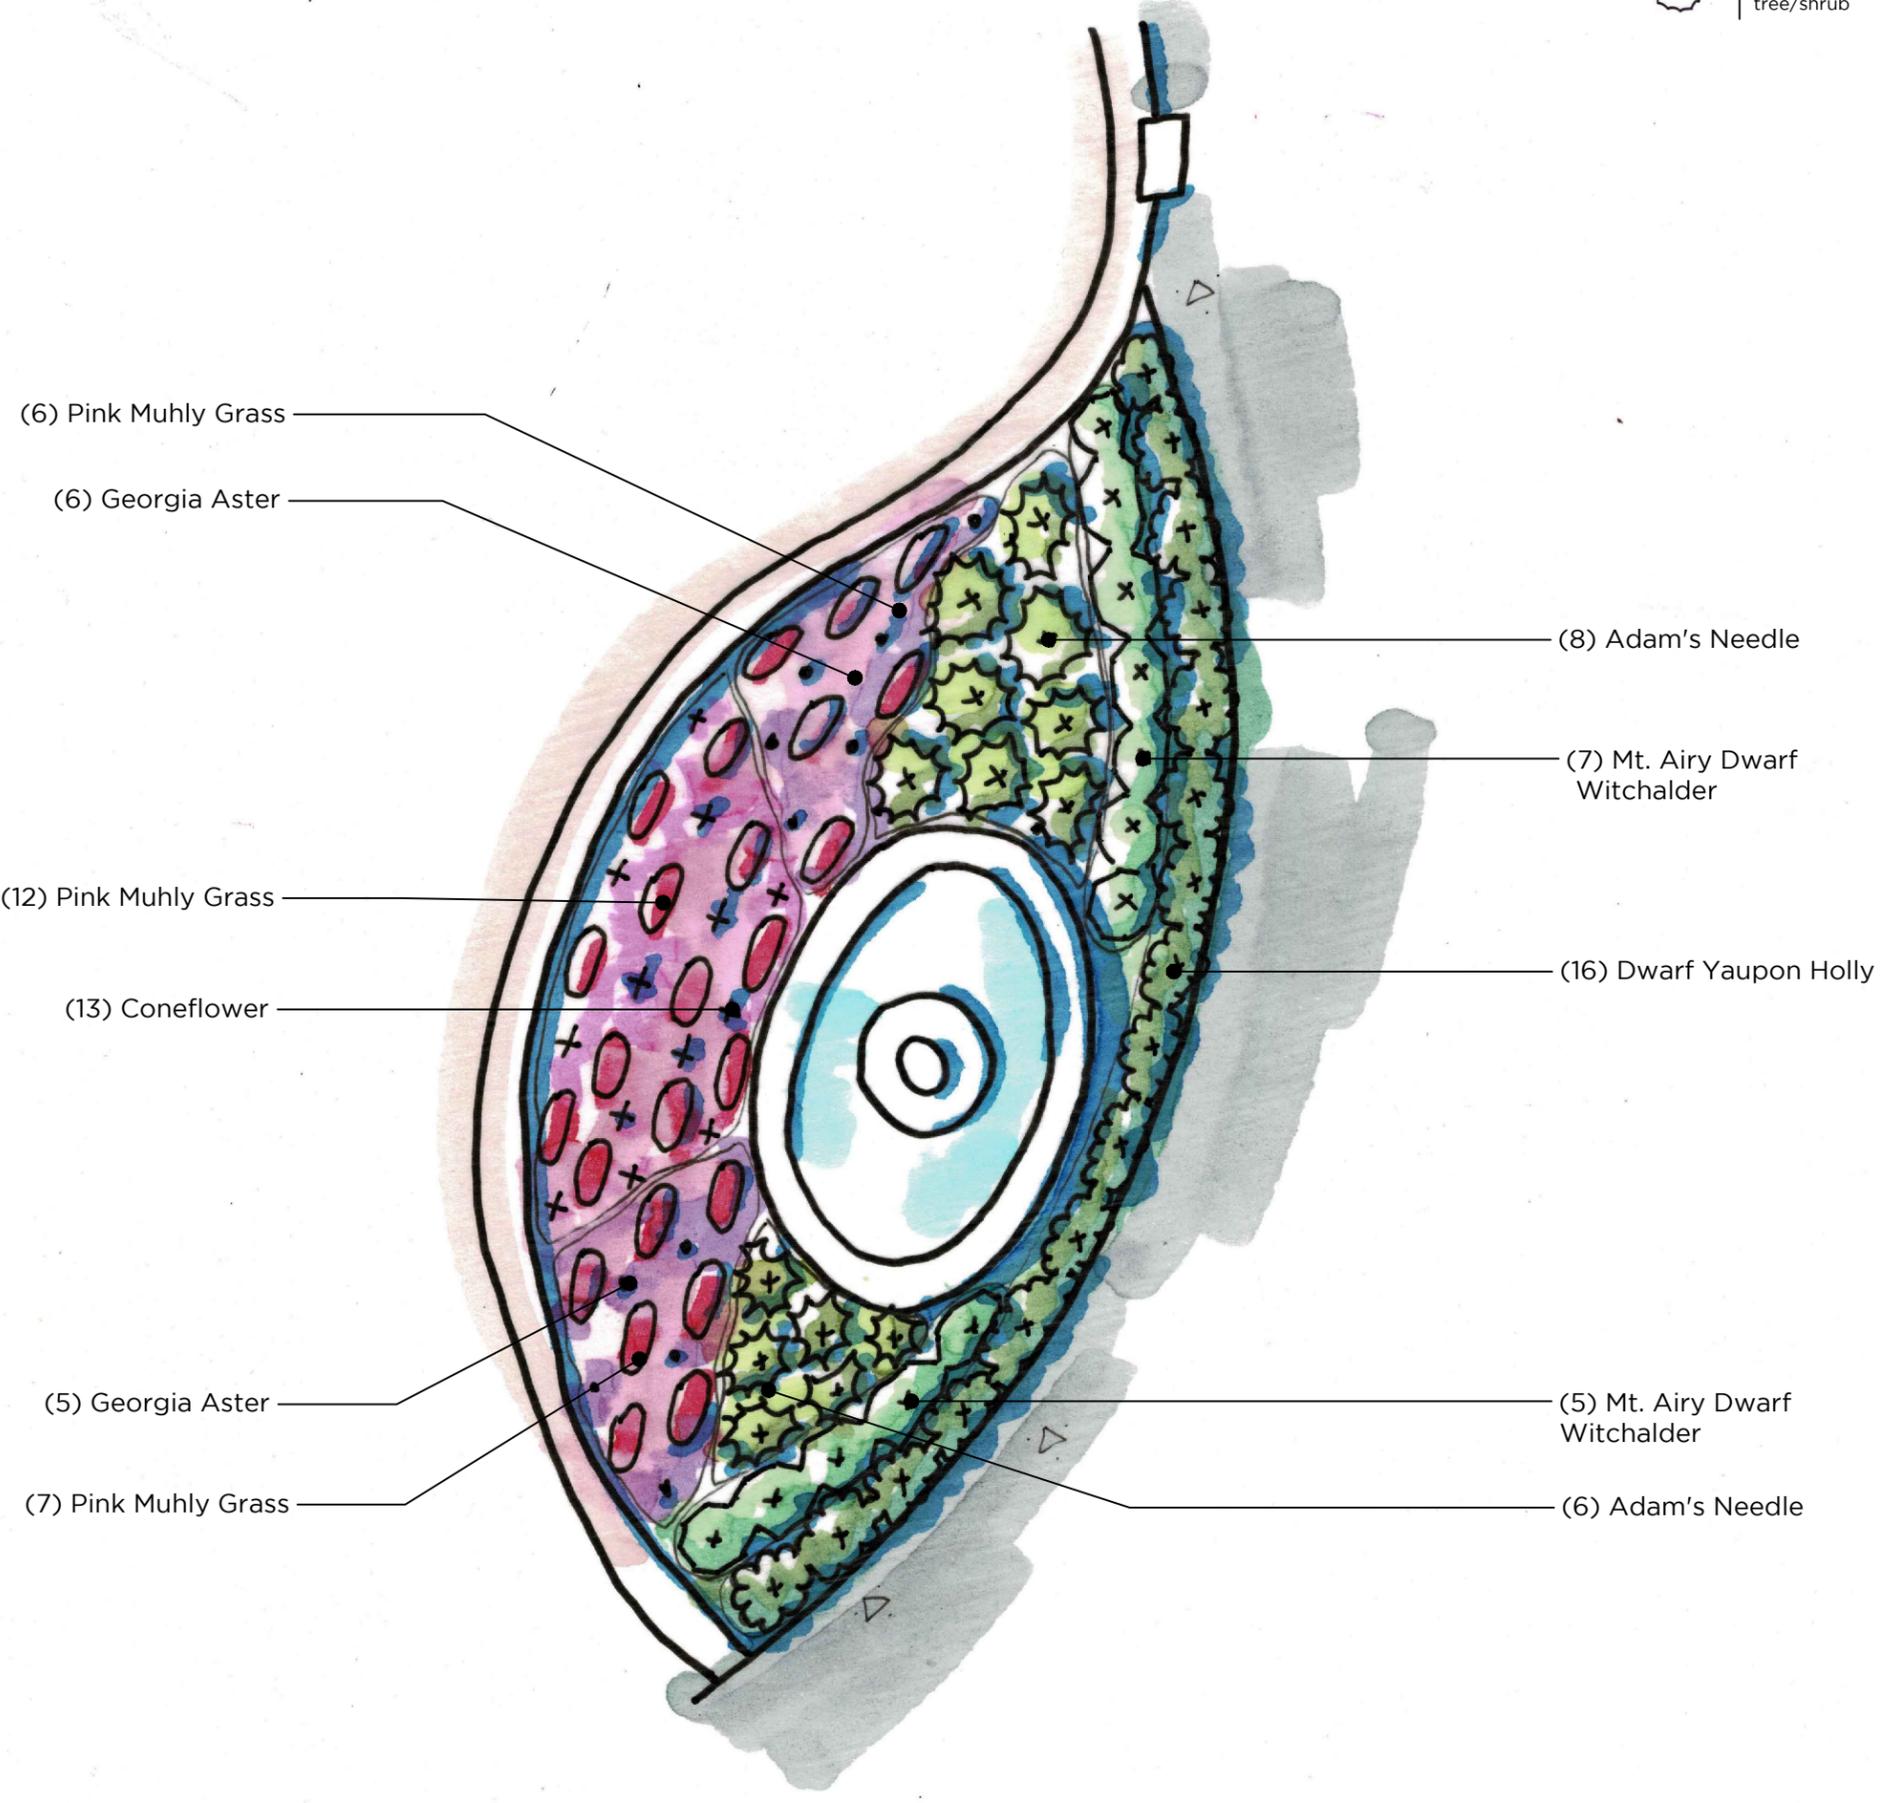